


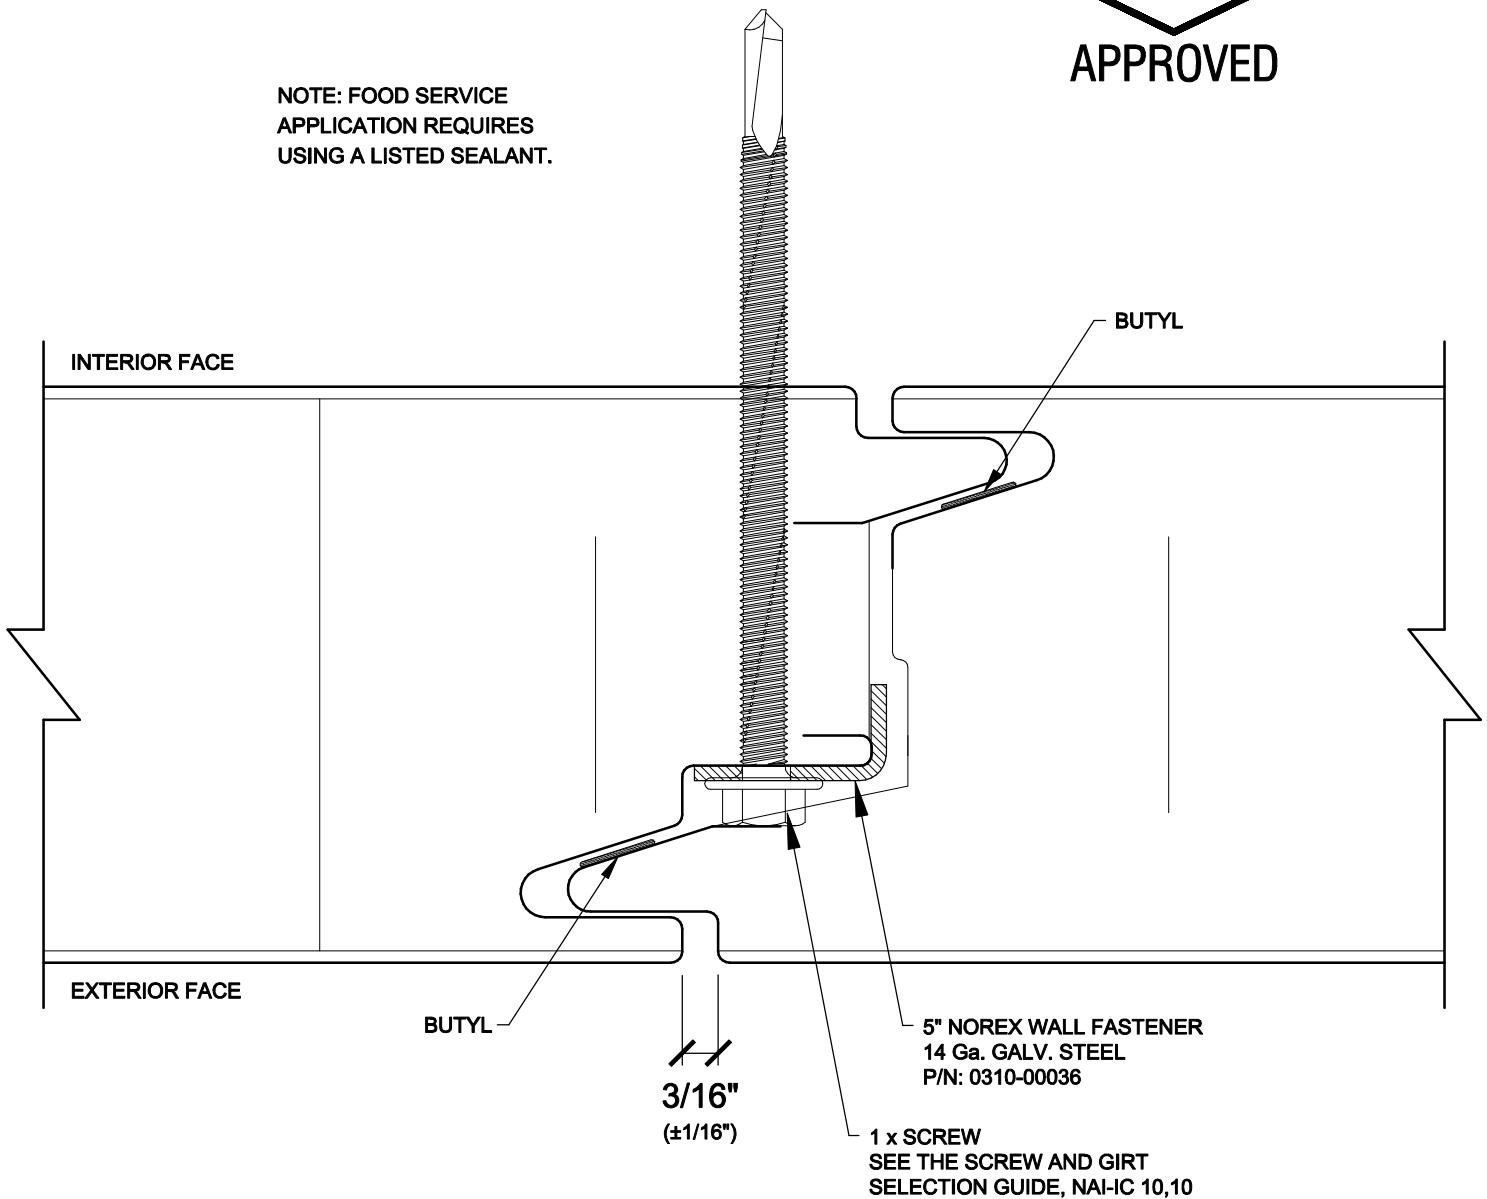

NOTE: FOOD SERVICE APPLICATION REQUIRES USING A LISTED SEALANT.



NOTE: ANY DESIGN CHANGE TO THE CLIP, THE JOINT, THE FASTENING METHOD OR THE INSULATION PROPERTIES MUST BE COMMUNICATED TO FM FOR APPROVAL.