


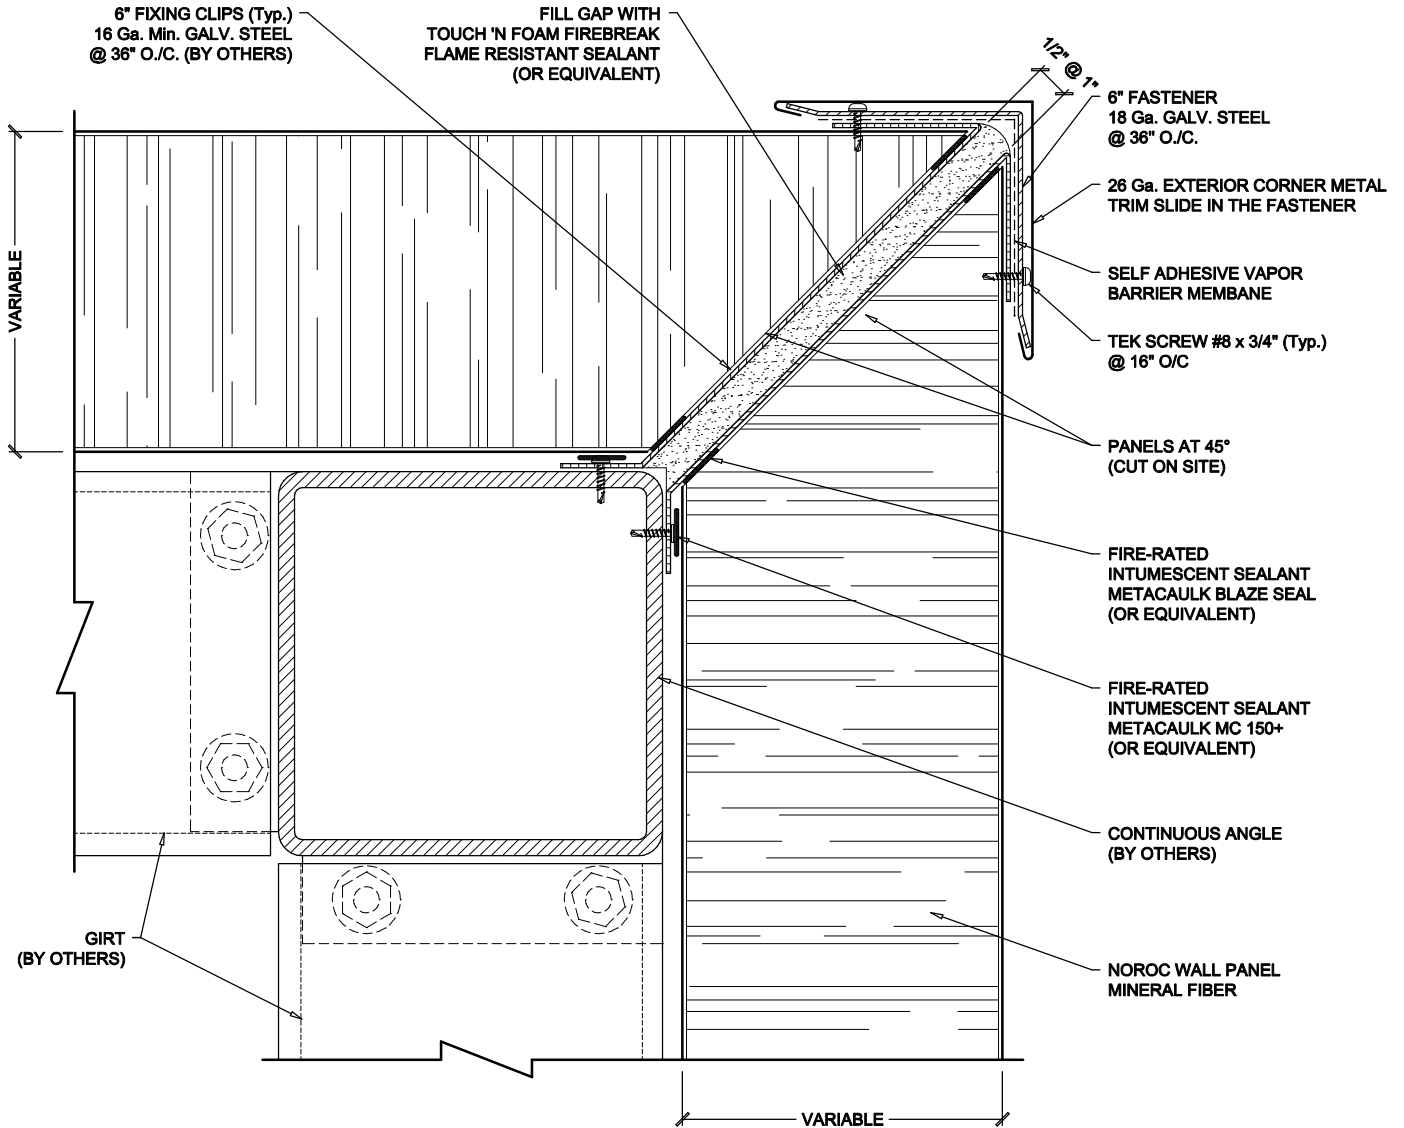

IMPORTANT NOTE:
THE PRESENT DETAIL IS APPLICABLE ONLY FOR
BUILDINGS OF HEIGHTS LESS THAN 10 METERS.



NOTE: THE COLUMN BASE PLATES MUST NOT EXCEED GIRT WIDTH.