


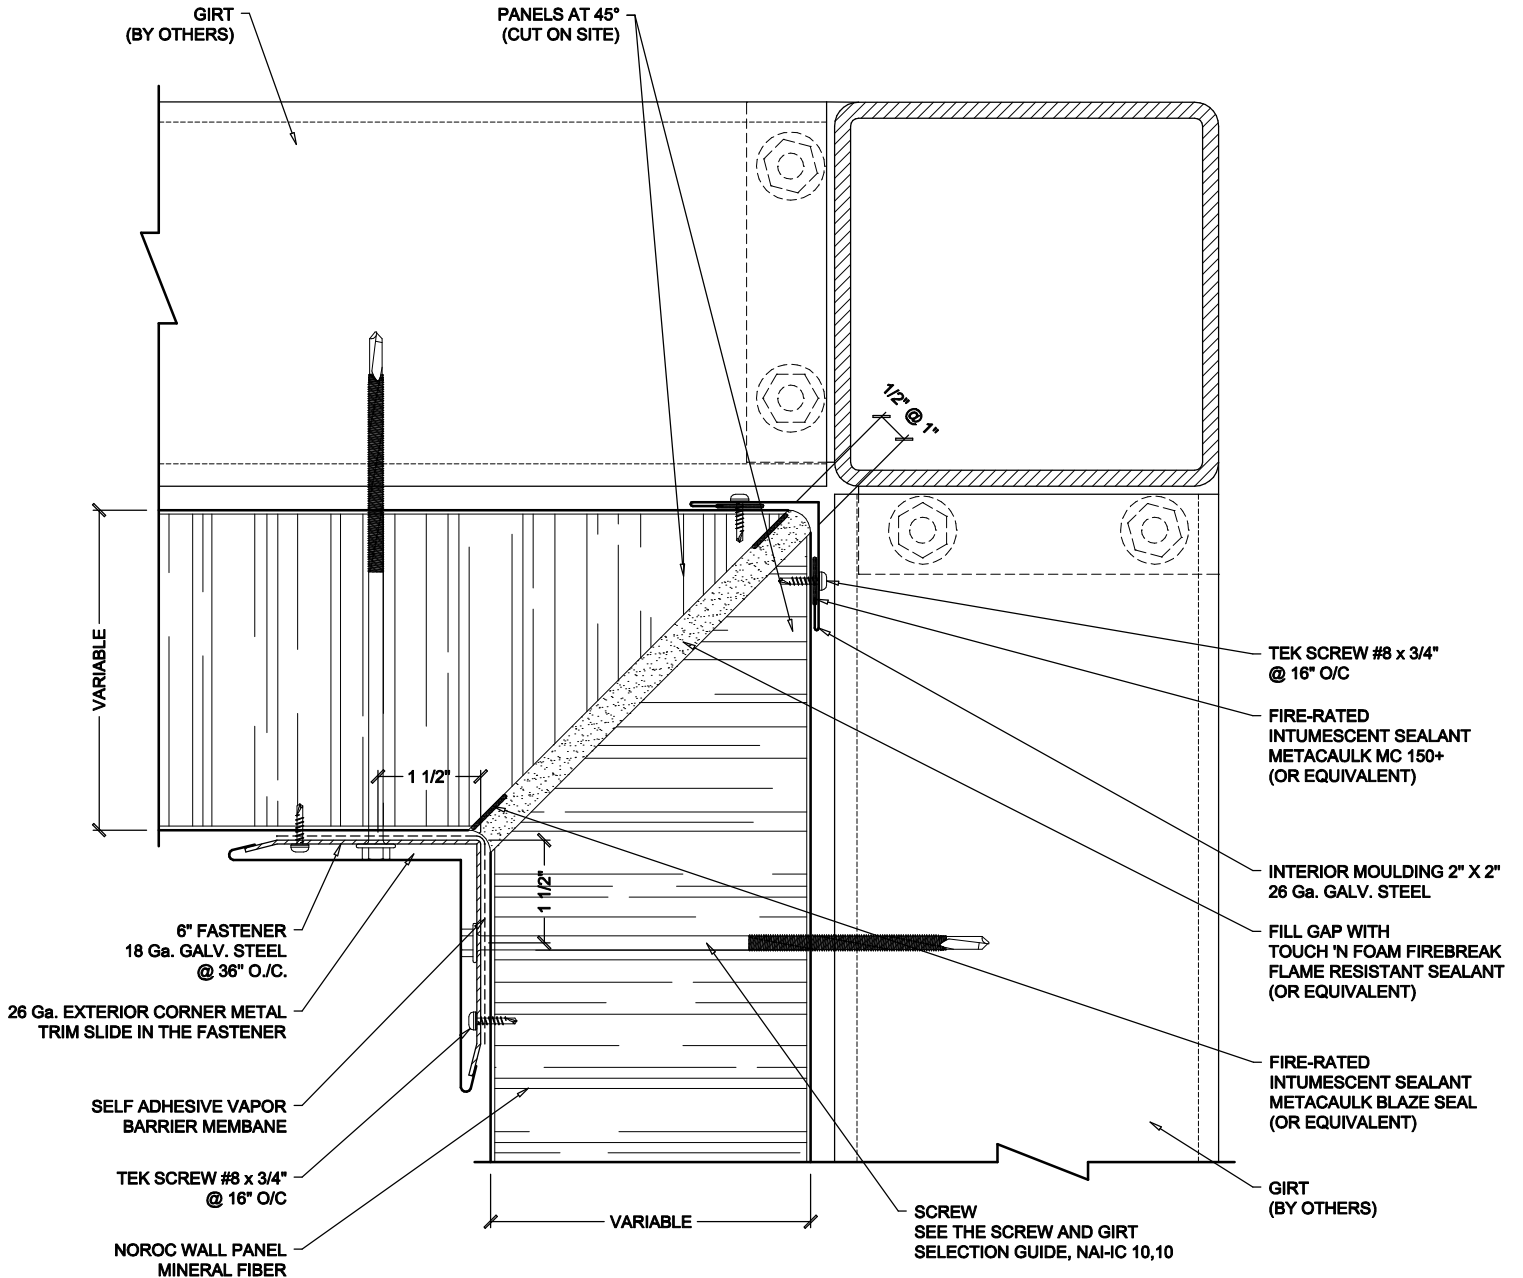

**IMPORTANT NOTE:**  
 THE PRESENT DETAIL HAS  
 NO HEIGHT RESTRICTIONS.



**NOTE: THE COLUMN BASE PLATES MUST NOT EXCEED GIRTS WIDTH.**